




CONCRETE MEDIAN STRIP SECTION

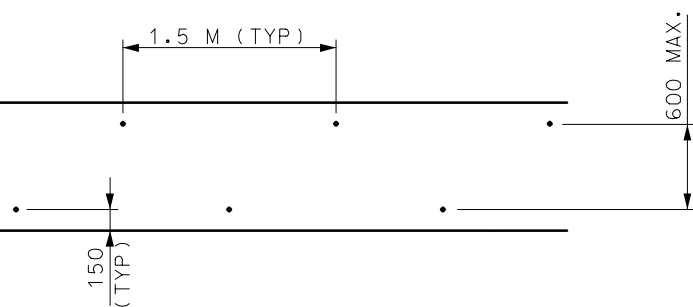

TIE BAR LOCATIONS FOR CONCRETE MEDIAN STRIP

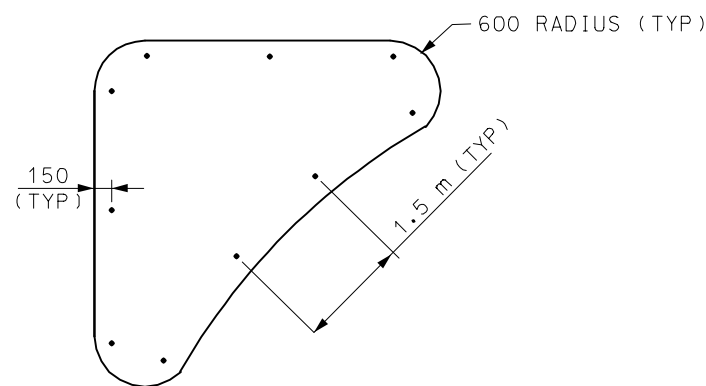


TIE BAR LOCATIONS FOR CONCRETE MEDIAN STRIP (ISLAND)

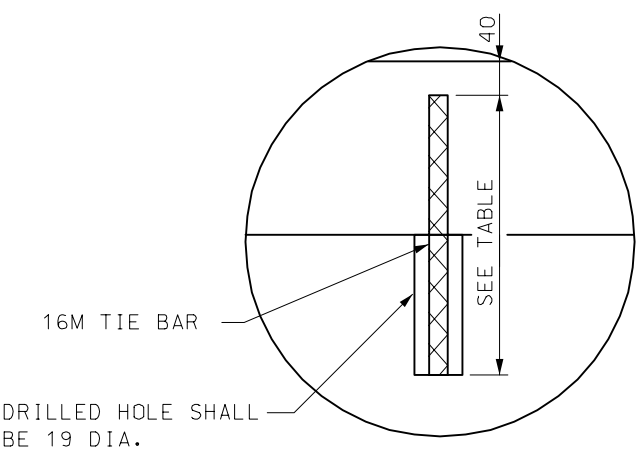

DETAIL A

MEDIAN HEIGHT	BAR LENGTH
75	200
100	230
150	275
200	325

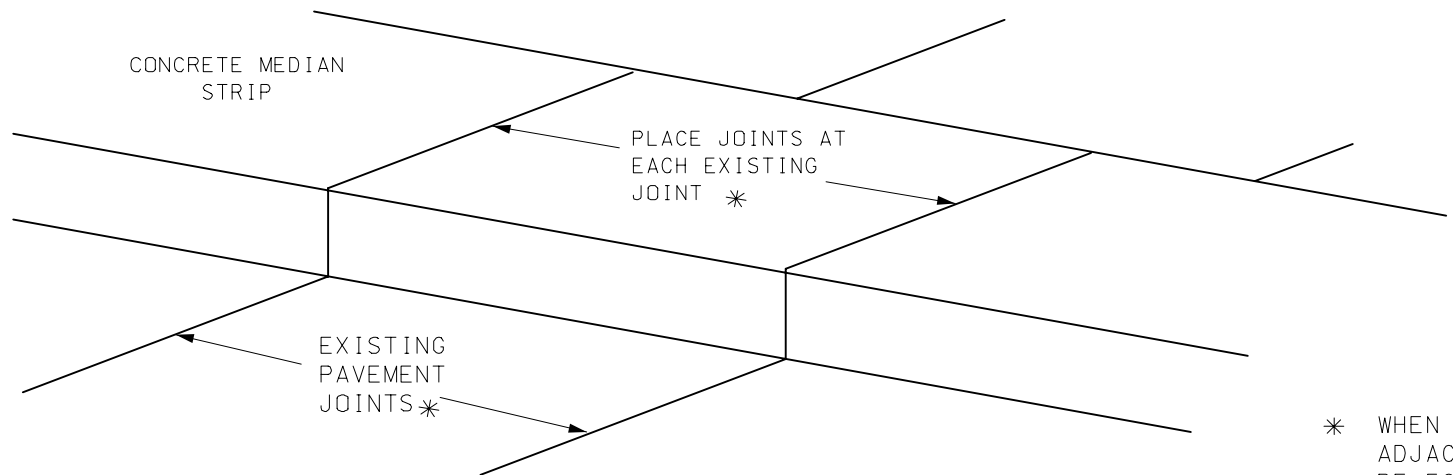

CONCRETE MEDIAN STRIP JOINT LOCATION

\* WHEN THERE ARE NO VISIBLE JOINTS IN THE ADJACENT PAVEMENT. THE JOINT SPACING WILL BE EQUAL TO THE MEDIAN STRIP WIDTH, WITH A MINIMUM SPACING OF 3 M.

GENERAL NOTES:

ALL DIMENSIONS SHOWN ARE IN mm UNLESS OTHERWISE NOTED.

TIE BARS SHALL BE EPOXY COATED, DEFORMED REINFORCING BARS MEETING THE REQUIREMENTS OF SECS. 710 AND 1057.

BONDING FOR TIE BARS SHALL BE EPOXY OR POLYESTER BONDING AGENTS AS SPECIFIED IN SECTION 1039.

THE FACE OF THE MEDIAN MAY BE CONSTRUCTED WITHOUT BATTER WHEN CONSTRUCTED ON A RADIUS OF 1.8 m OR LESS.

WHEN CONCRETE MEDIANS ARE CONSTRUCTED DIRECTLY BENEATH GUARDRAIL, THE MEDIAN HEIGHT WILL BE 100 mm.

MISSOURI HIGHWAYS AND TRANSPORTATION COMMISSION			
		CONCRETE MEDIAN STRIP	
DATE: _____	EFFECTIVE: 07-01-2004	M608.30	1/1